


NO.	GRANTOR	GRANTEE	INSTRUMENT	DATE	RECORD	CUST. NO.	REMARKS
1			None				See Note 1
2	John Kassarman & w	N.C. & St. L. Ry.	Deed	May 10, 1898	DB 21-349-AUG. 8, 1898	314	
3	John Kassarman & w	N.C. & St. L. Ry.	Deed	May 10, 1898	DB 21-349-AUG. 8, 1898	314	
4	John Kassarman & w	N.C. & St. L. Ry.	Deed	Apr. 1, 1887	DB 12-371-APR. 2, 1887	313	
5			None				See Note 1
6			None				See Note 1

Note 1- Charter with claimed under decisions of Tennessee Courts.



RIGHT-OF-WAY AND TRACK MAP
 NASHVILLE, CHATTANOOGA AND ST. LOUIS RY.
 COLUMBIA BRANCH
 STATION 317+30 TO STATION 422+30
 SCALE, 1 IN. = 200 FT. JUNE. 30, 1916
 SHEET No. 4 of 47 Sheets of
 Columbia Branch from survey
 station 317+30 to survey station
 422+30
 OFFICE OF CHIEF ENGINEER
 NASHVILLE, TENN.
 M.P. 60 to 80

026 - 23